




Hugo-sali Dmx-patch

2024 Kalevan Navetta



Fixtures

ID	Name	Patch	Mode	
101	Clay Paky Axcor Spot 300	1.1	Standard	
102	Clay Paky Axcor Spot 300	1.24	Standard	
103	Clay Paky Axcor Spot 300	1.47	Standard	
104	Clay Paky Axcor Spot 300	1.70	Standard	
105	Clay Paky Axcor Spot 300	1.93	Standard	
106	Clay Paky Axcor Spot 300	1.116	Standard	
201	Robe Robin 300 LEDWash+	1.139	2	21 ch
202	Robe Robin 300 LEDWash+	1.160	2	21 ch
203	Robe Robin 300 LEDWash+	1.181	2	21 ch
204	Robe Robin 300 LEDWash+	1.202	2	21 ch
205	Robe Robin 300 LEDWash+	1.223	2	21 ch
206	Robe Robin 300 LEDWash+	1.244	2	21 ch
207	Robe Robin 300 LEDWash+	1.265	2	21 ch
208	Robe Robin 300 LEDWash+	1.286	2	21 ch
209	Robe Robin 300 LEDWash+	1.307	2	21 ch
210	Robe Robin 300 LEDWash+	1.328	2	21 ch
211	Robe Robin 300 LEDWash+	1.349	2	21 ch
212	Robe Robin 300 LEDWash+	1.370	2	21 ch
213	Robe Robin 300 LEDWash+	1.391	2	21 ch
214	Robe Robin 300 LEDWash+	1.412	2	21 ch
301	Chauvet Strike 4	1.433	9 Channel Mode	
302	Chauvet Strike 4	1.442	9 Channel Mode	
303	Chauvet Strike 4	1.451	9 Channel Mode	
304	Chauvet Strike 4	1.460	9 Channel Mode	
401	Chauvet Ovation F-415FC	1.469	11 Channel Mode	
402	Chauvet Ovation F-415FC	1.480	11 Channel Mode	
403	Chauvet Ovation F-415FC	1.491	11 Channel Mode	
404	Chauvet Ovation F-415FC	1.502	11 Channel Mode	

Sähkökaappi USR
 -32A voimavirta
 -2kpl 16A voimavirta
 -4kpl Dmx-syöttö
 -HDMI tykille

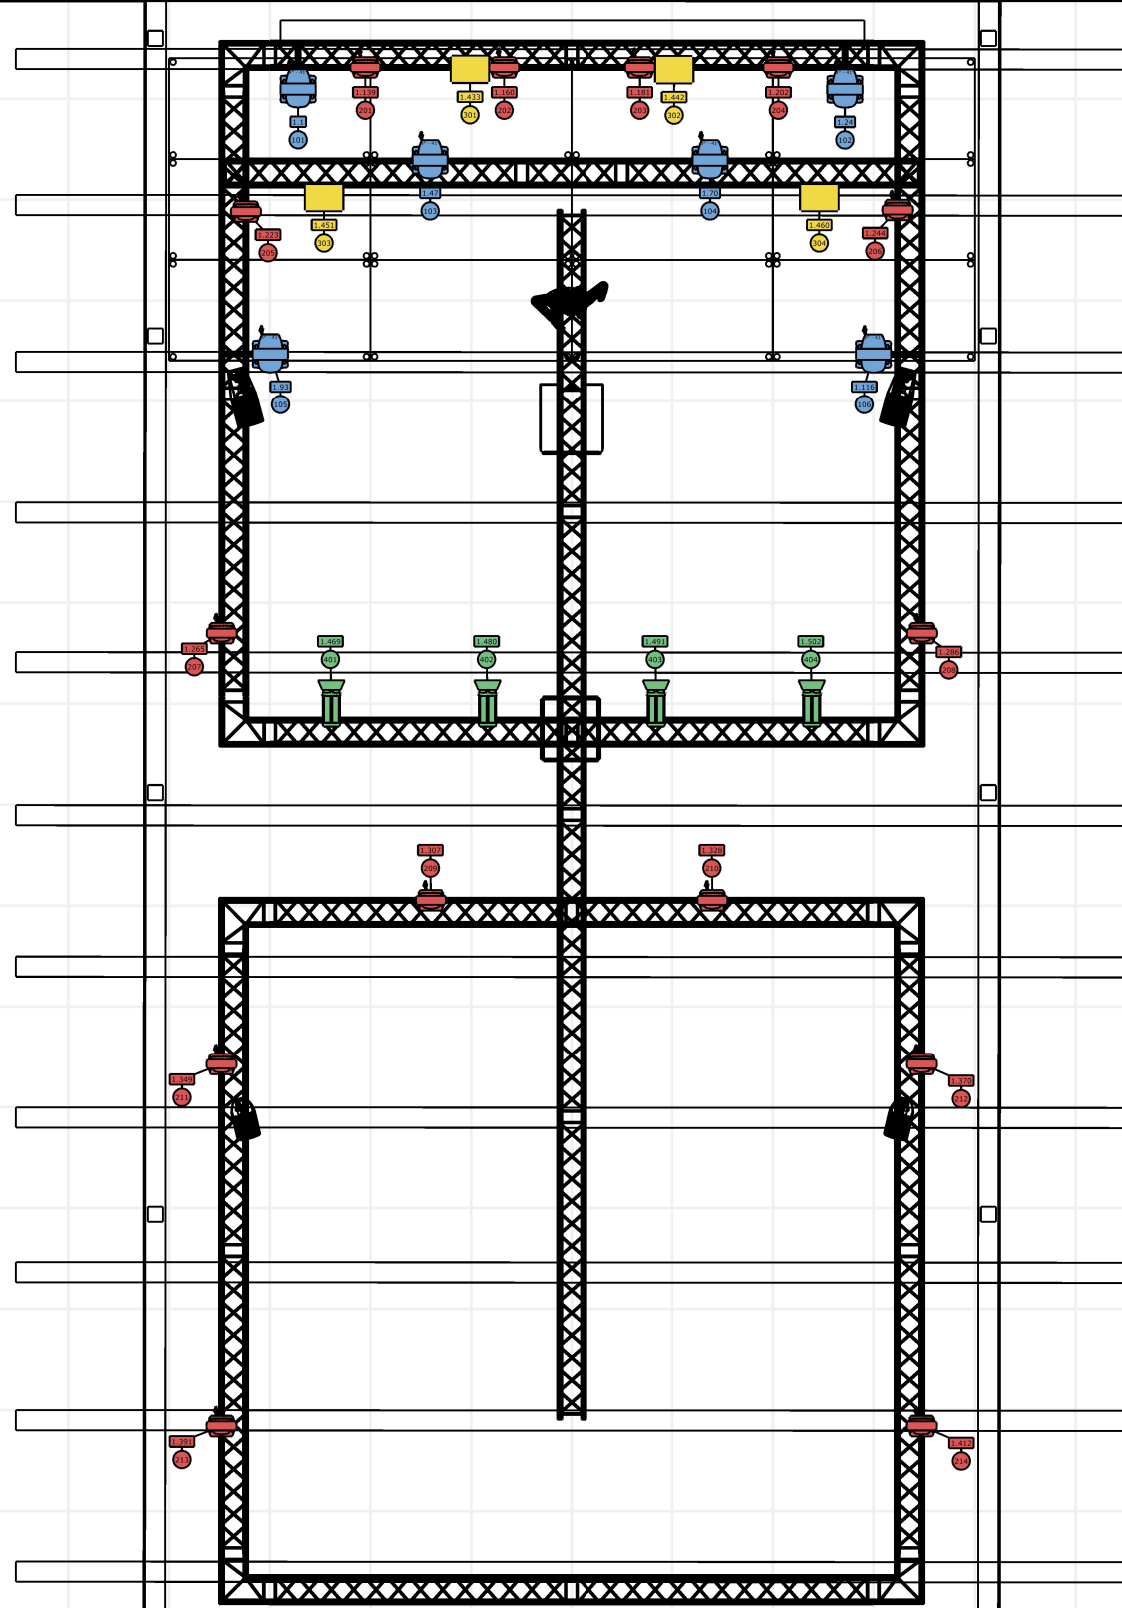

Tarkkaamoparvi
 -Chamsys PC wing
 -Dmx splitteri
 -Nostinohjain
 -2kpl HDMI tykille

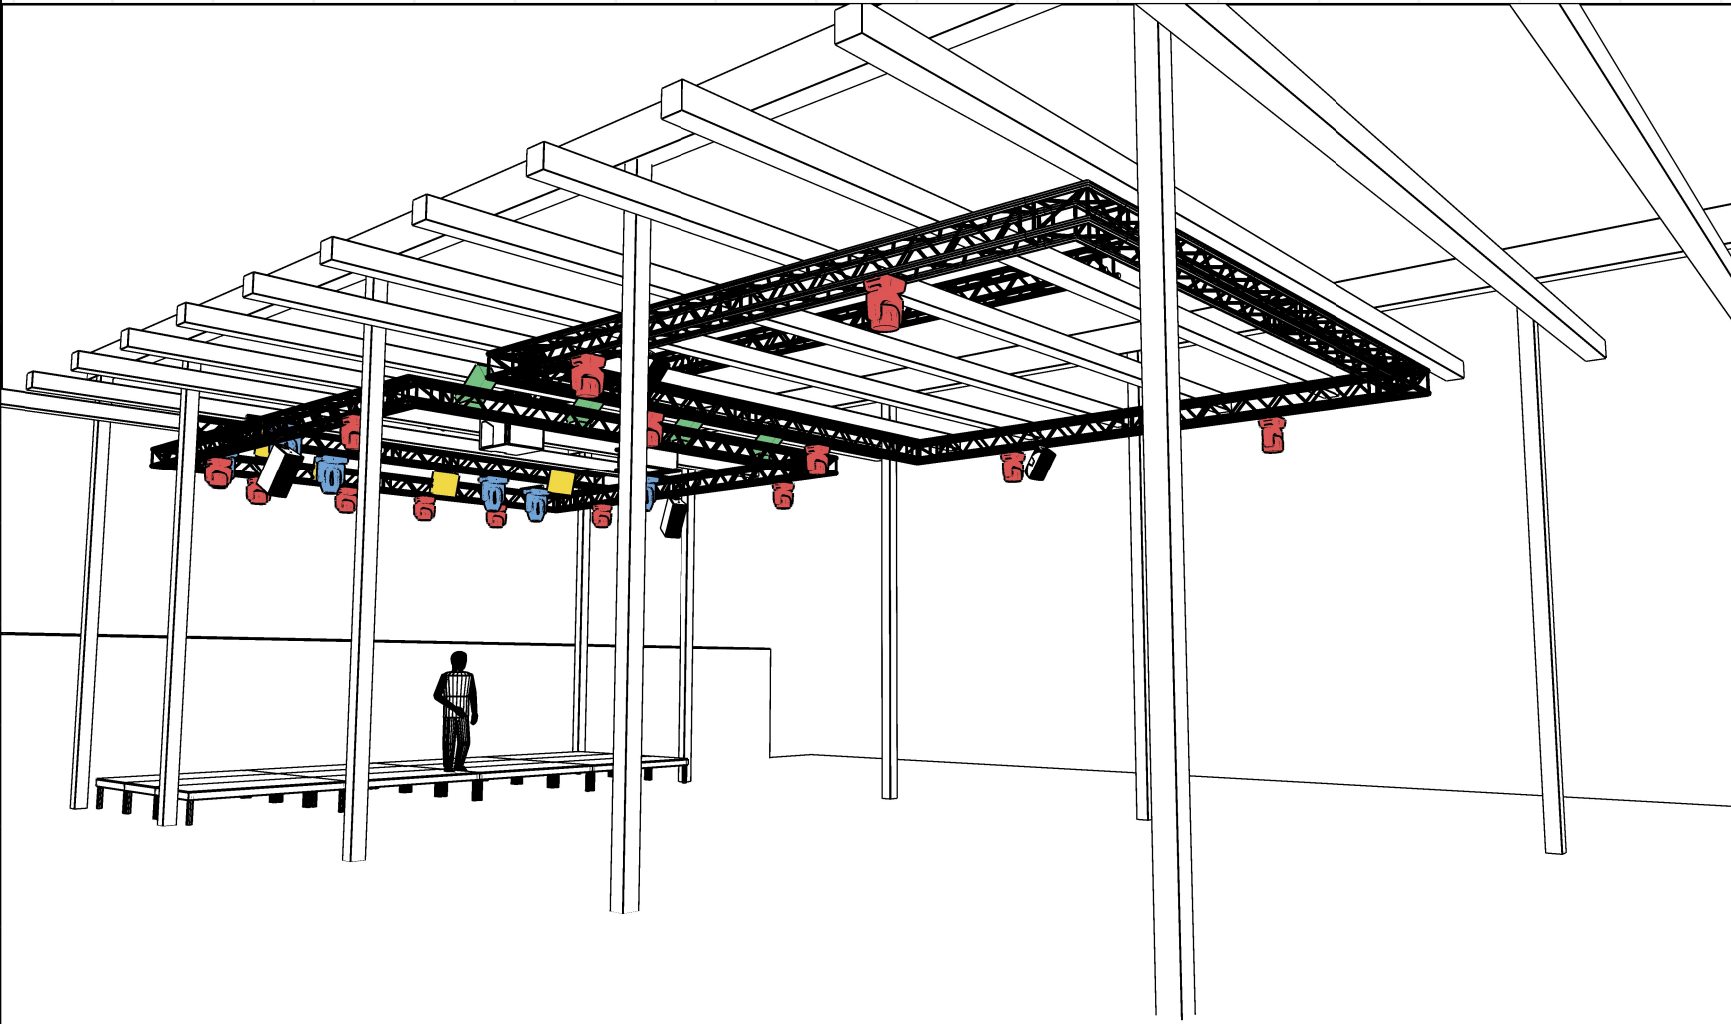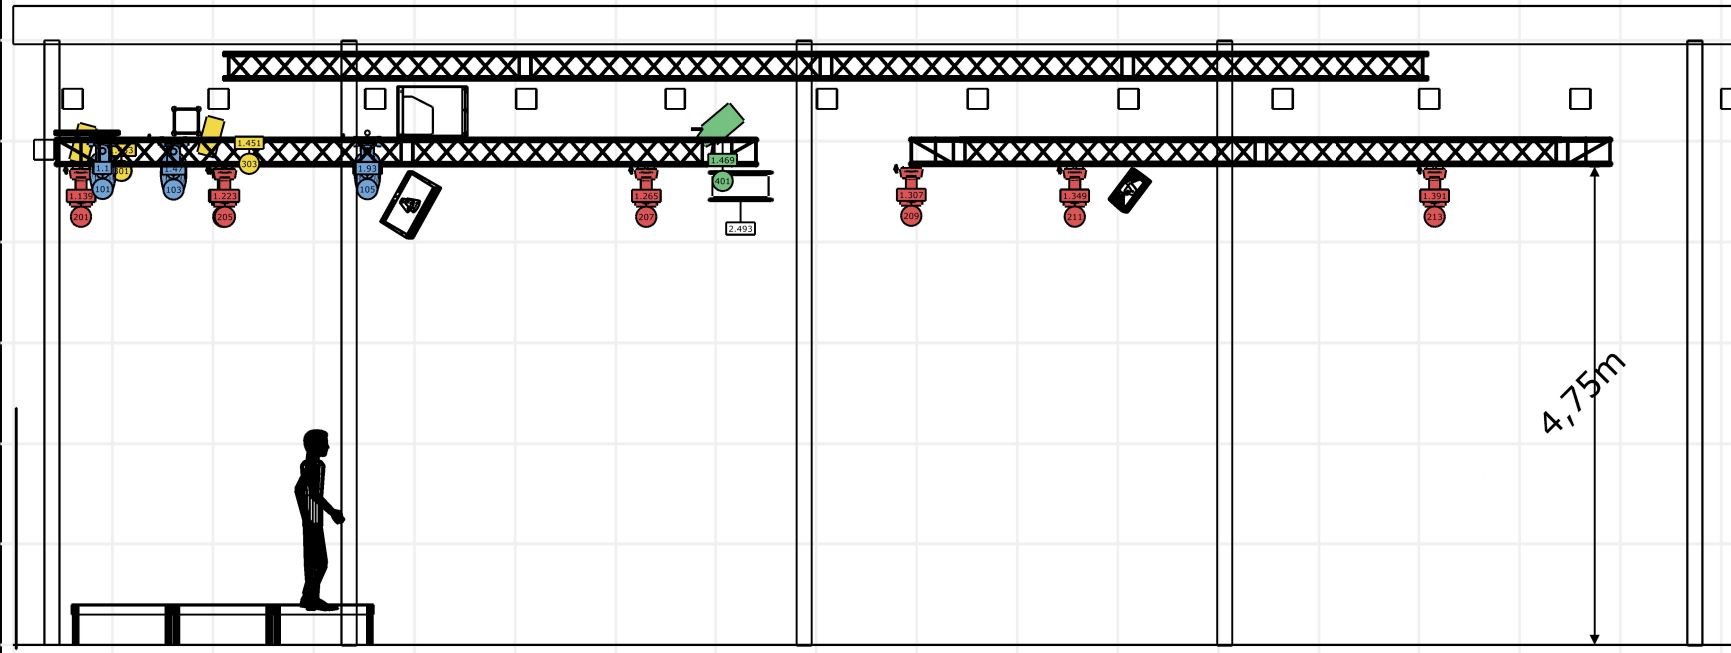

Project
Hugo-sali
 Project location
Kalevan Navetta
 Project date
2024
 Drawing version
1:75

FIXTURES			
	Robin 300 LEDWash+ (14)		Ovation F-415FC (4)
	Axcor Spot 300 (6)		Strike 4 (4)

